


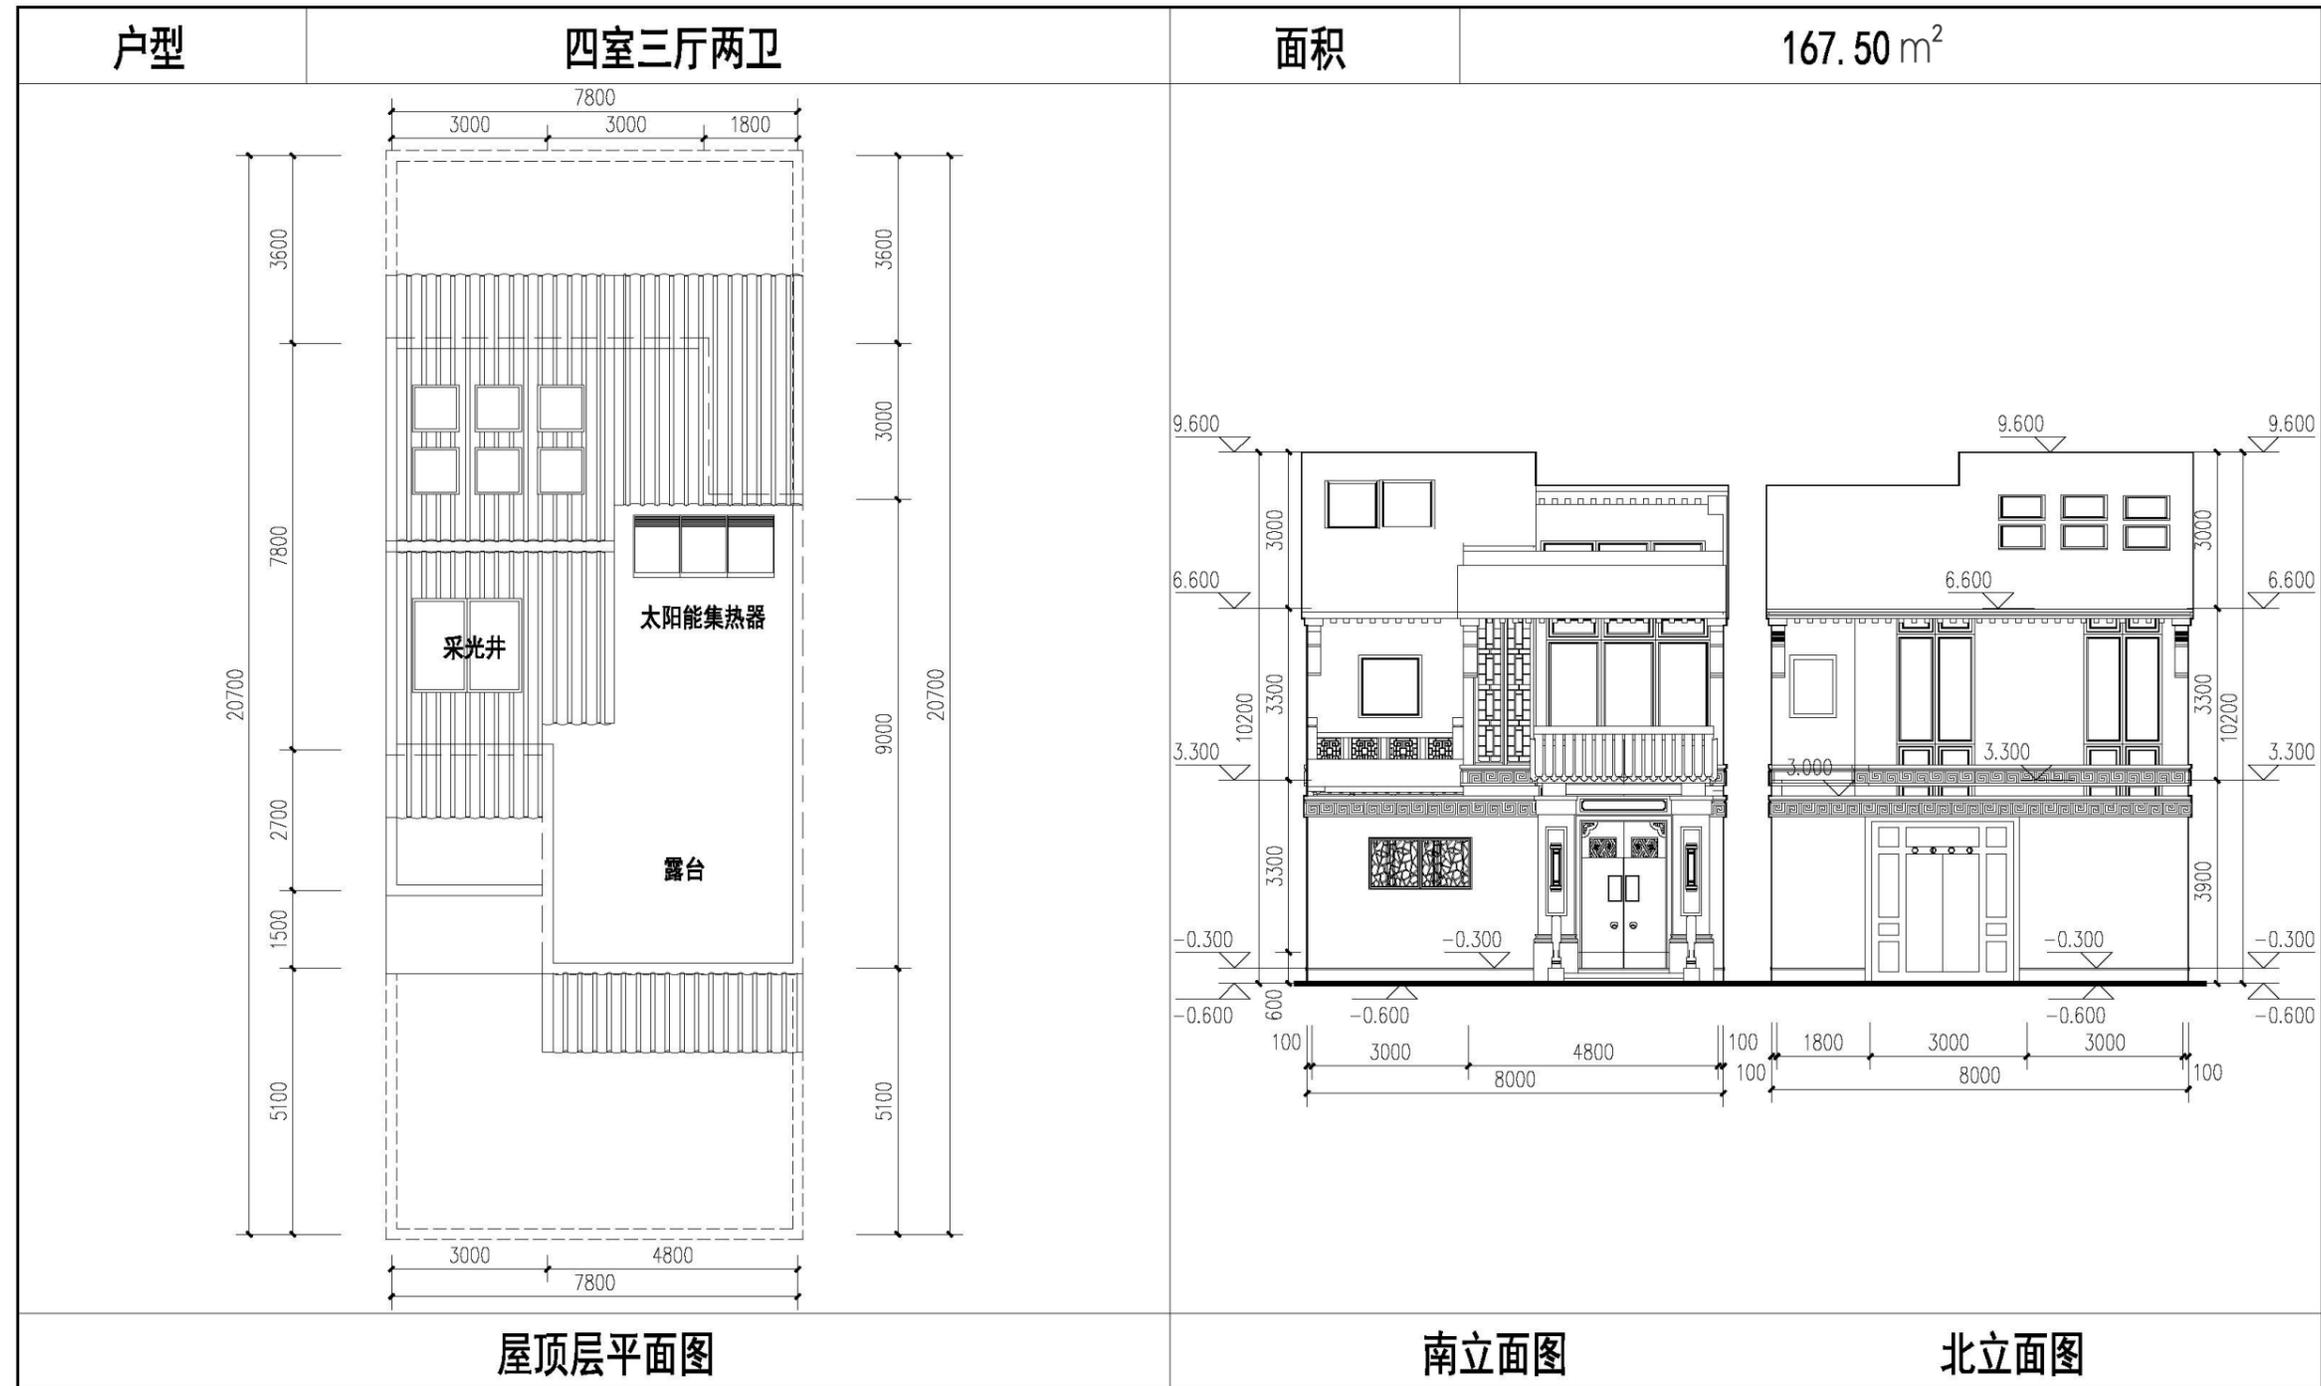


户型配置	占地面积	建筑面积	基底面积	建筑高度
4室2厅1厨2卫	167.2 m ²	167.5 m ²	87.78 m ²	10.2 m

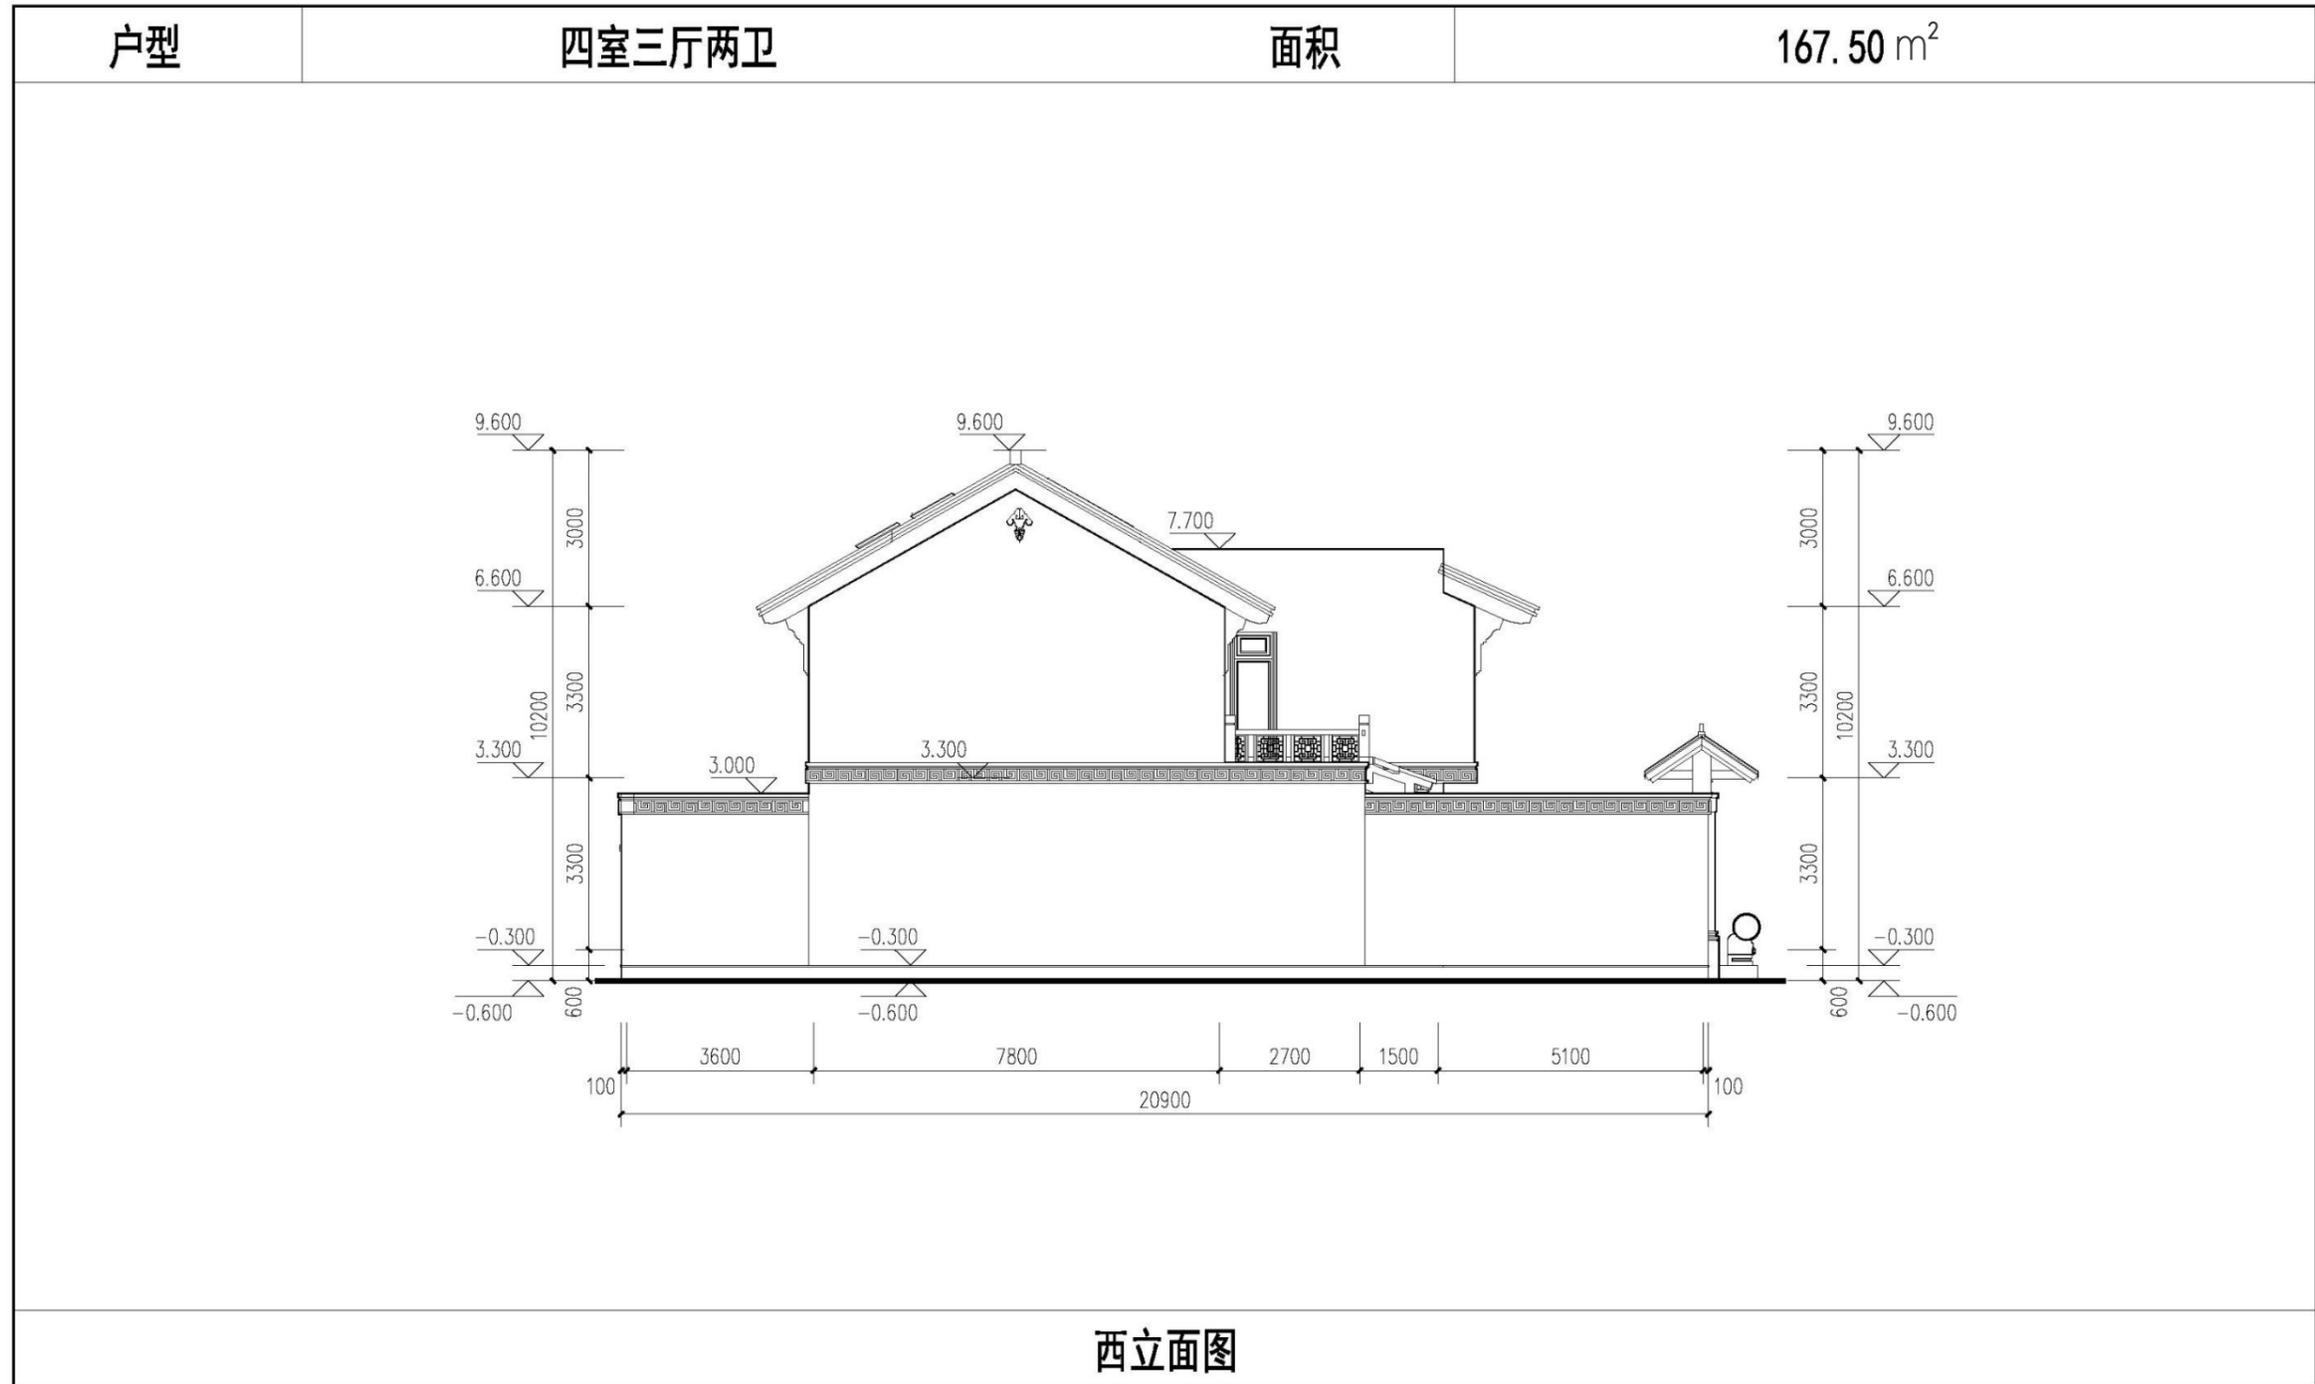

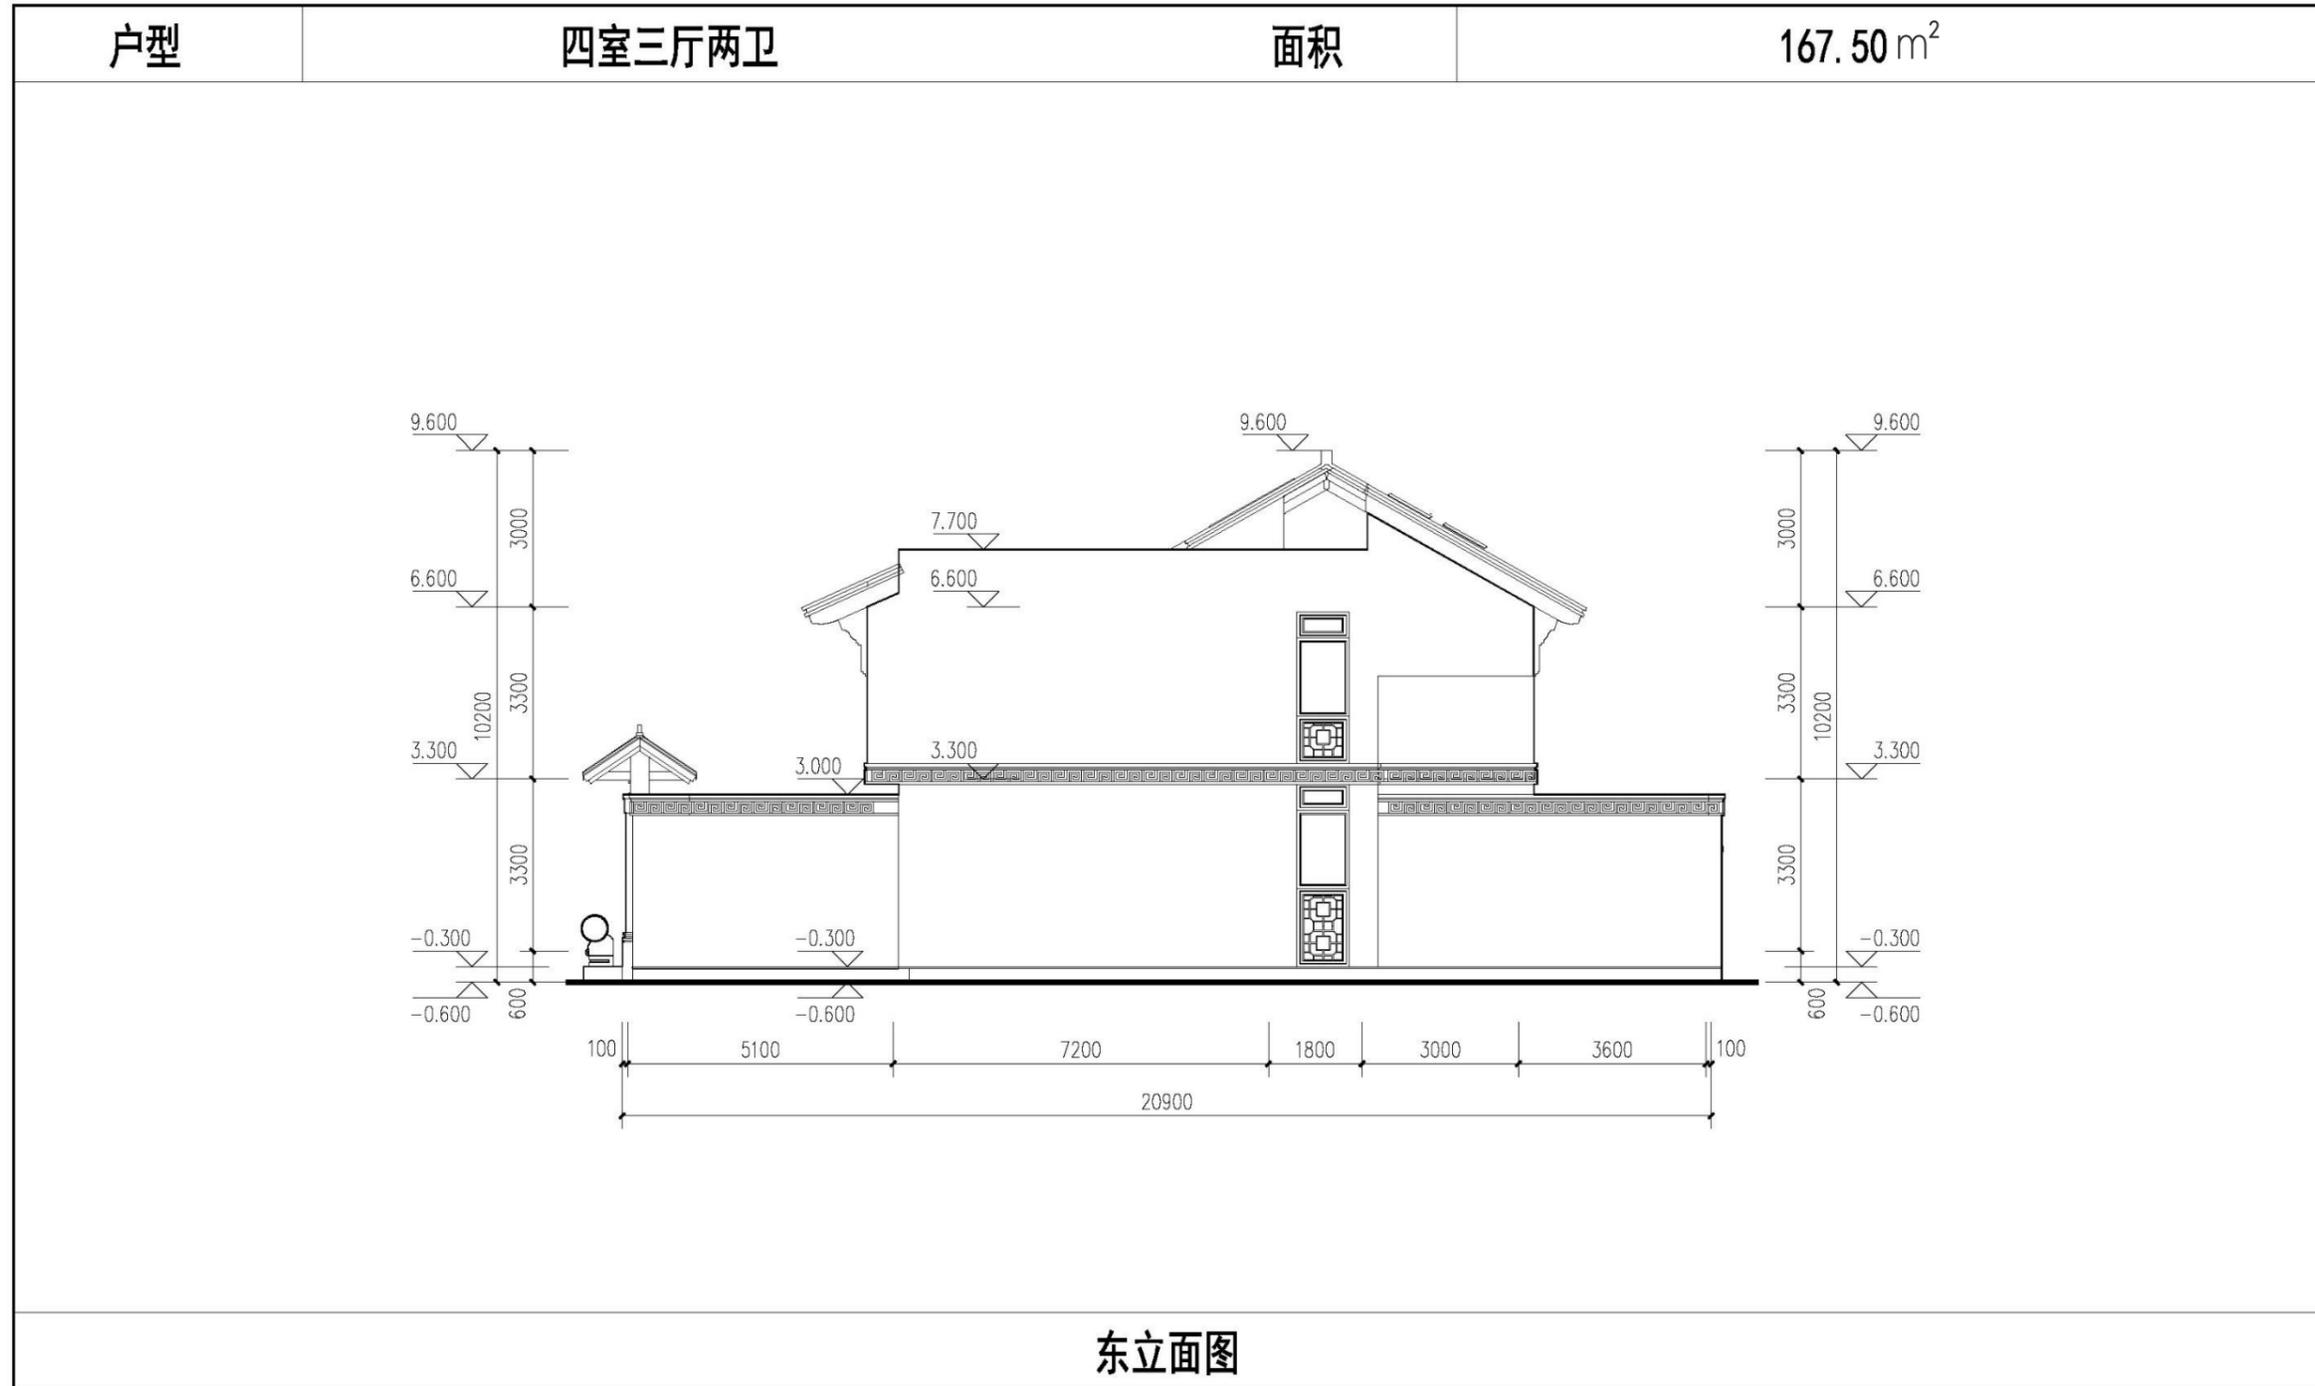

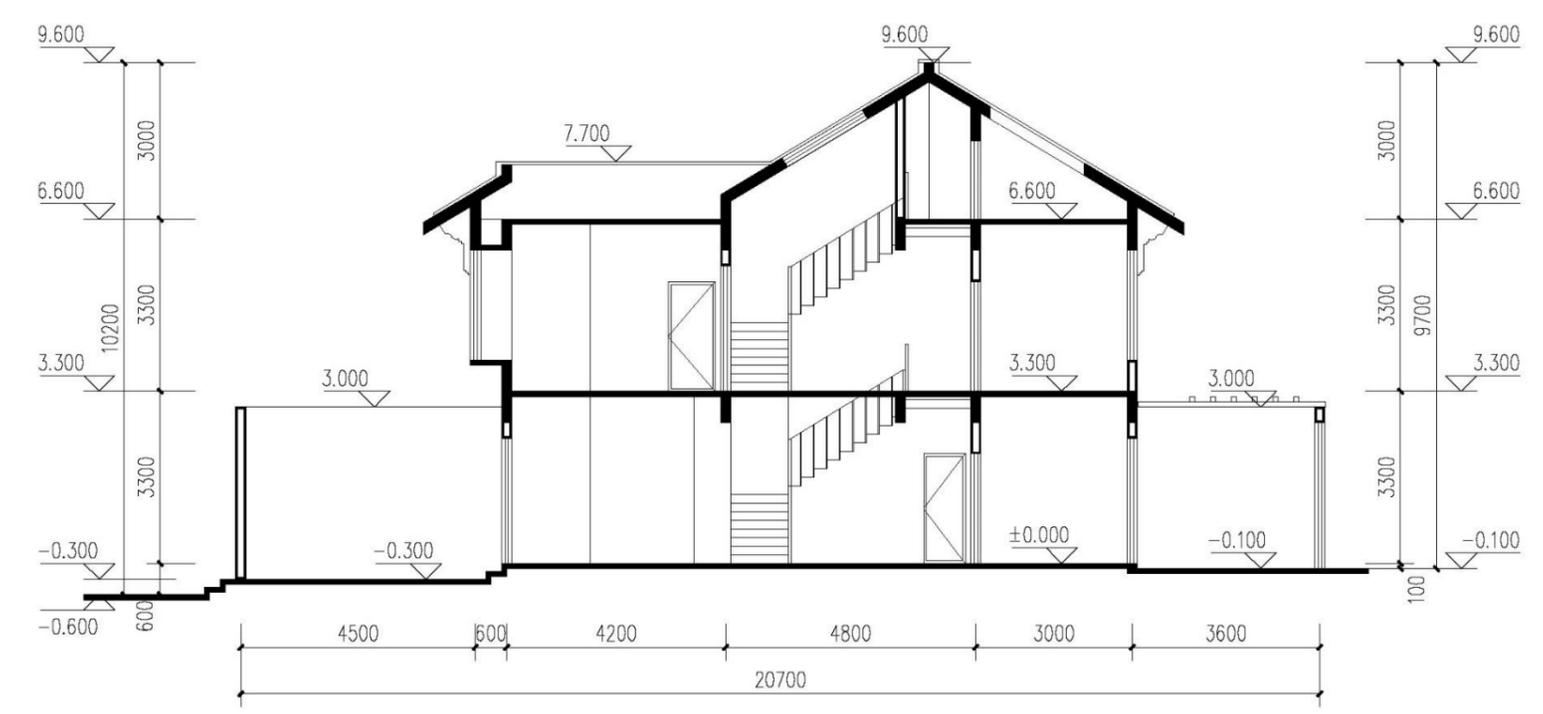

户型	四室三厅两卫	面积	167.50m ²
 <p>The diagram is a detailed architectural cross-section of a two-story residential building. It shows the structural layout, including walls, columns, beams, and a central staircase. The drawing is annotated with various dimensions and floor levels. On the left side, vertical dimensions from top to bottom are 9.600, 6.600, 3.300, and -0.300. On the right side, vertical dimensions from top to bottom are 9.600, 6.600, 3.300, and -0.100. Horizontal dimensions at the bottom include 4500, 600, 4200, 4800, 3000, and 3600, with a total width of 20700. Other dimensions include 3000, 7.700, 6.600, 3.300, 3.000, 10200, 3300, 600, and 100. Floor levels are indicated as -0.600, -0.300, ±0.000, and -0.100. The drawing shows a gabled roof structure with a central peak.</p>			
剖面图			