

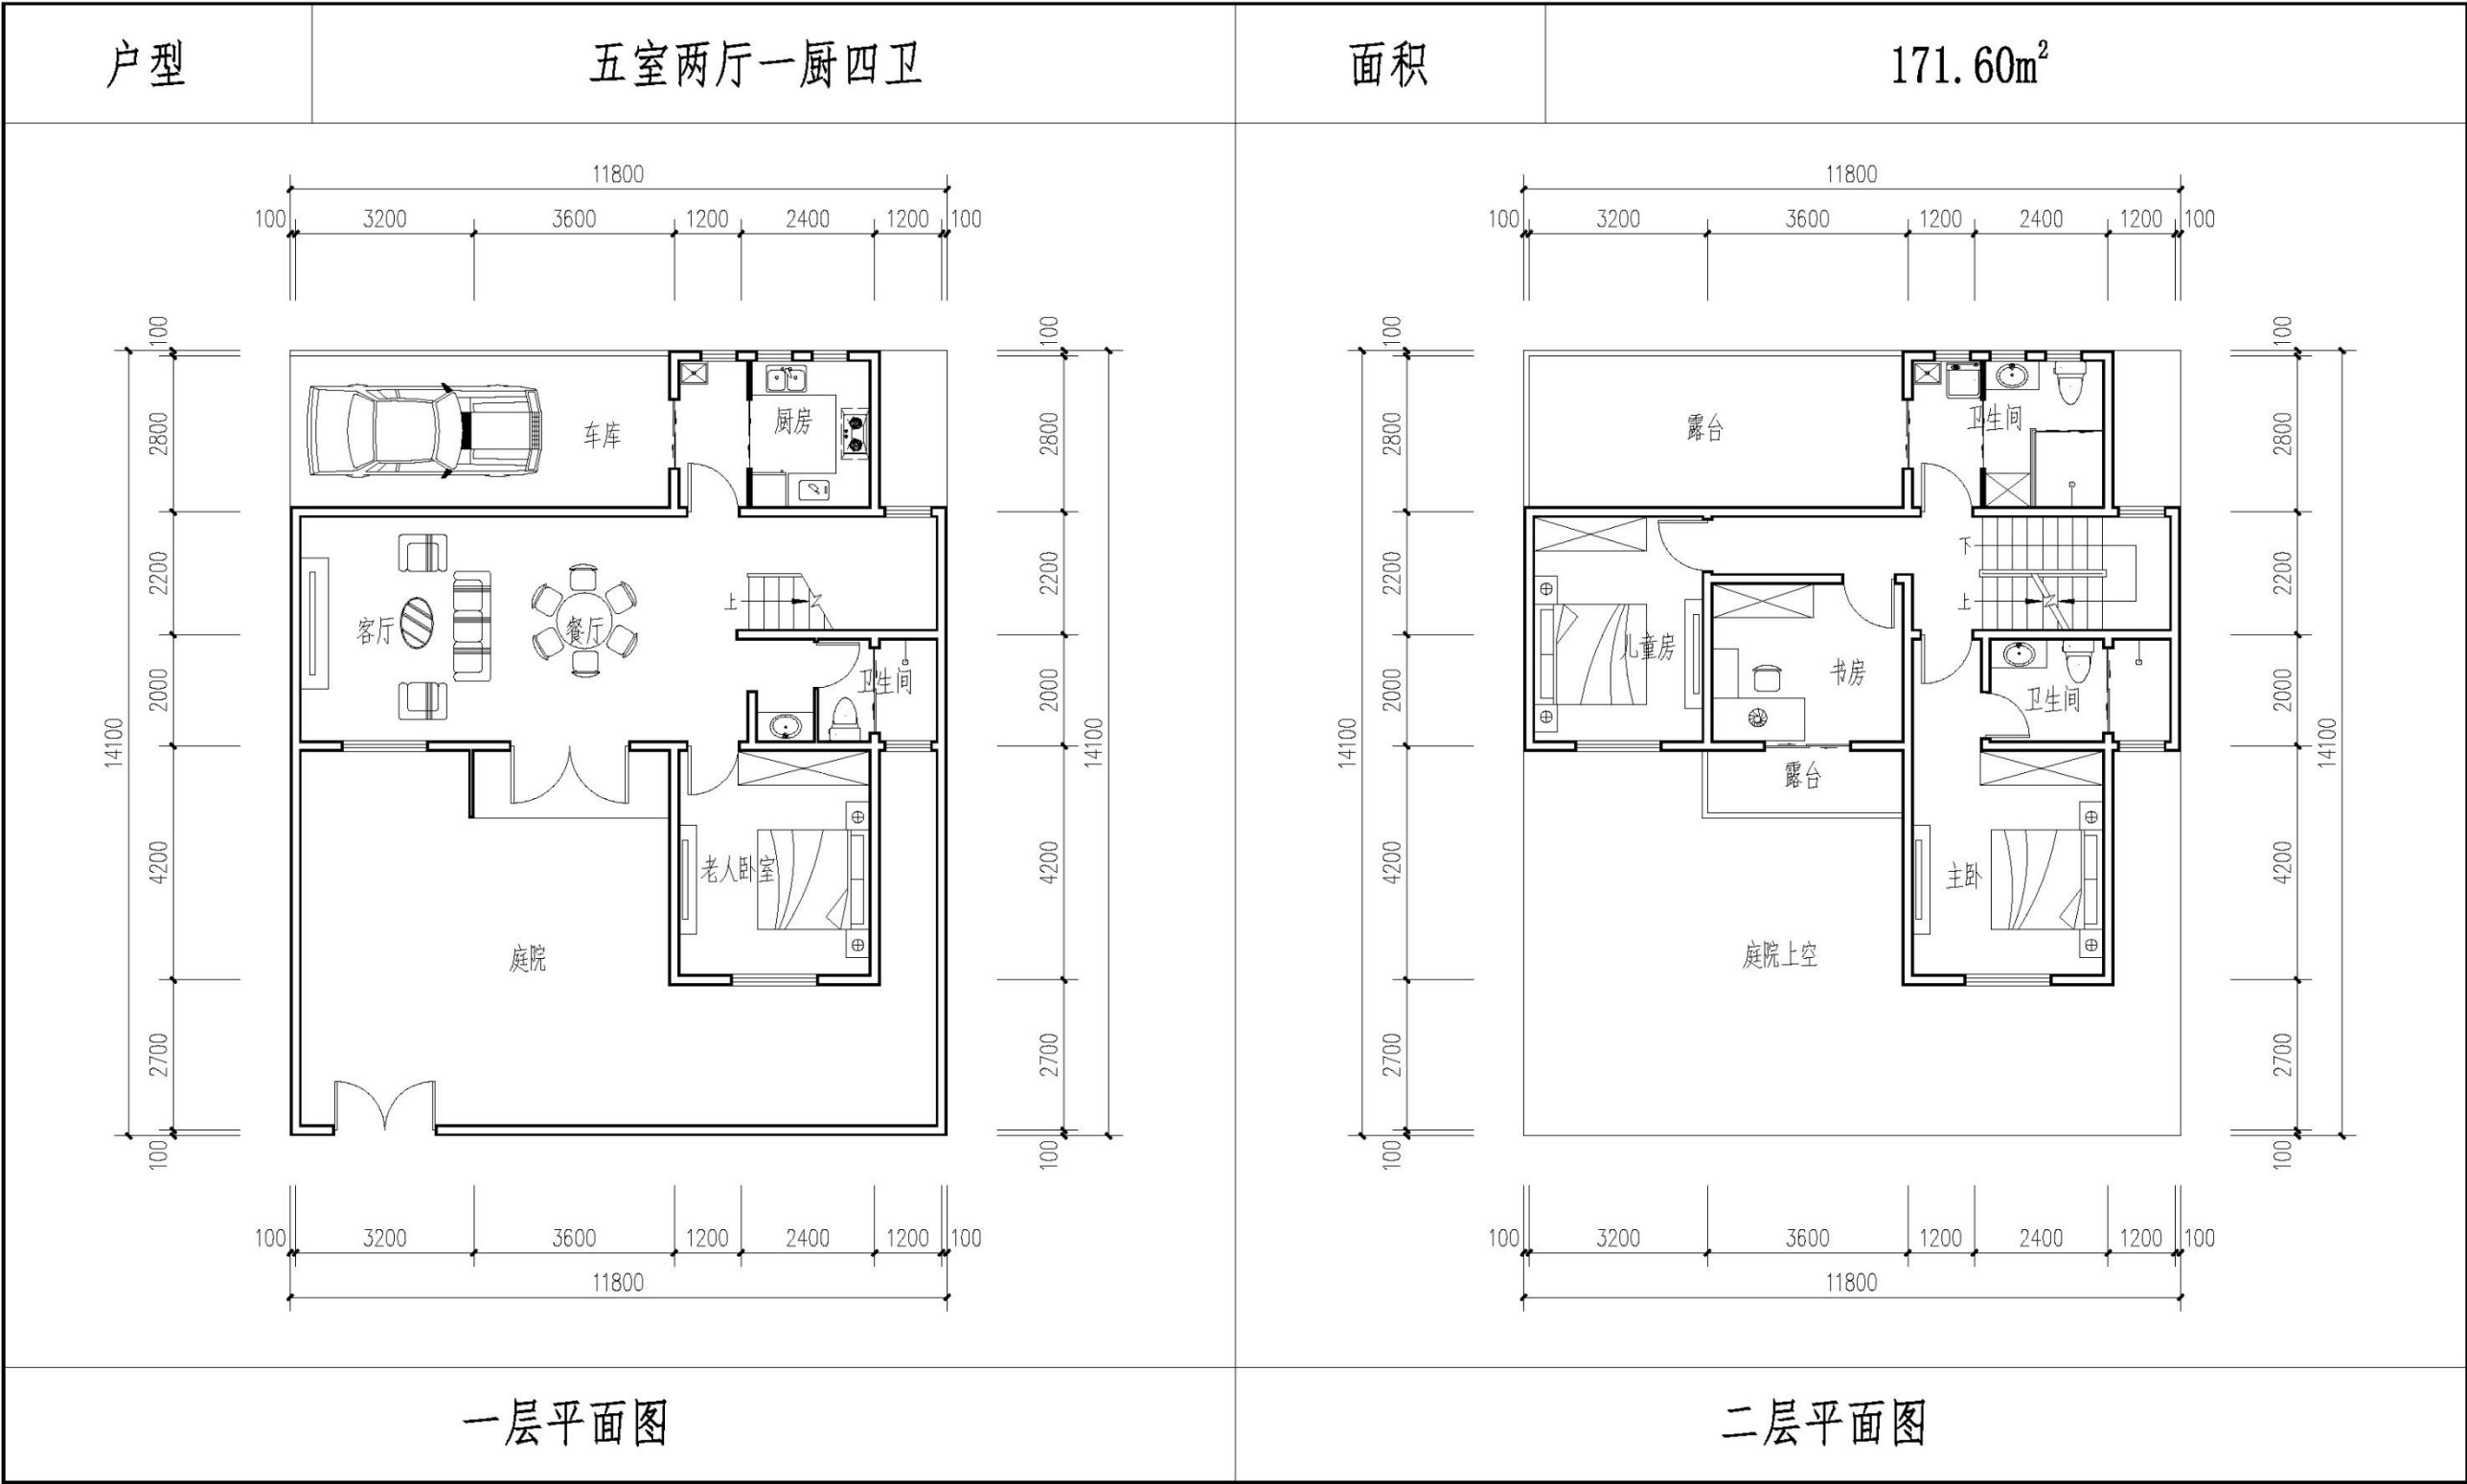
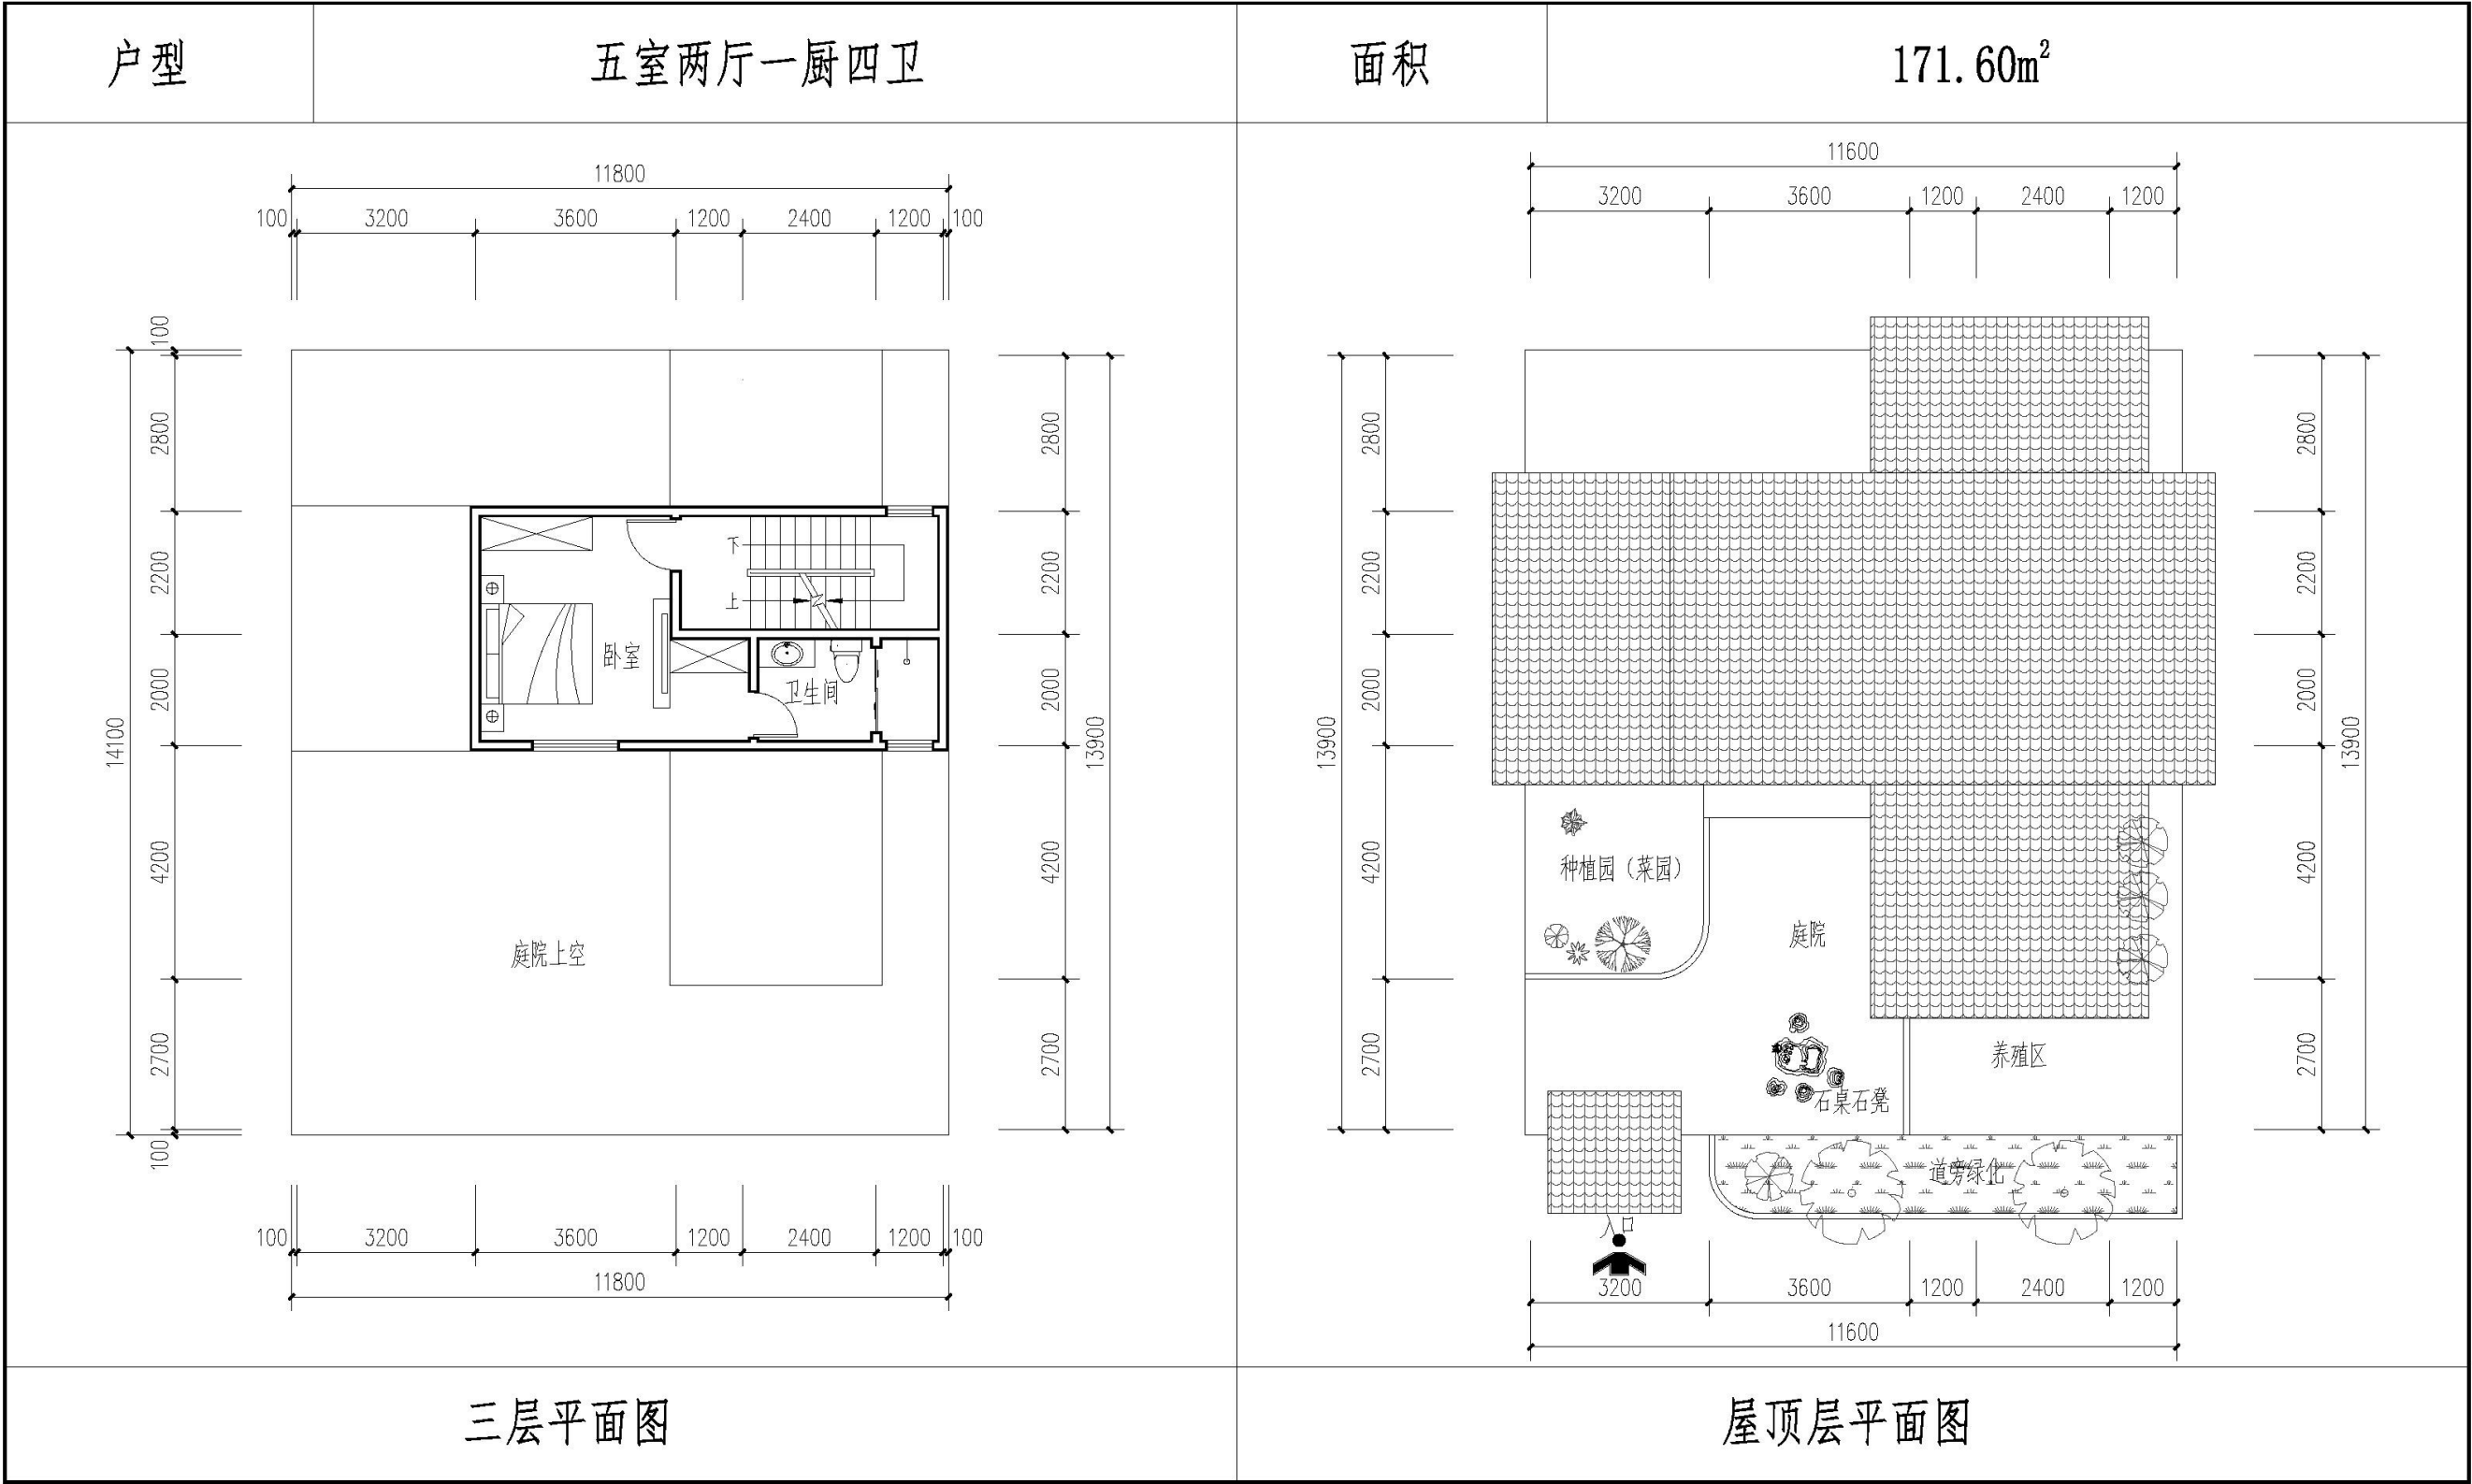
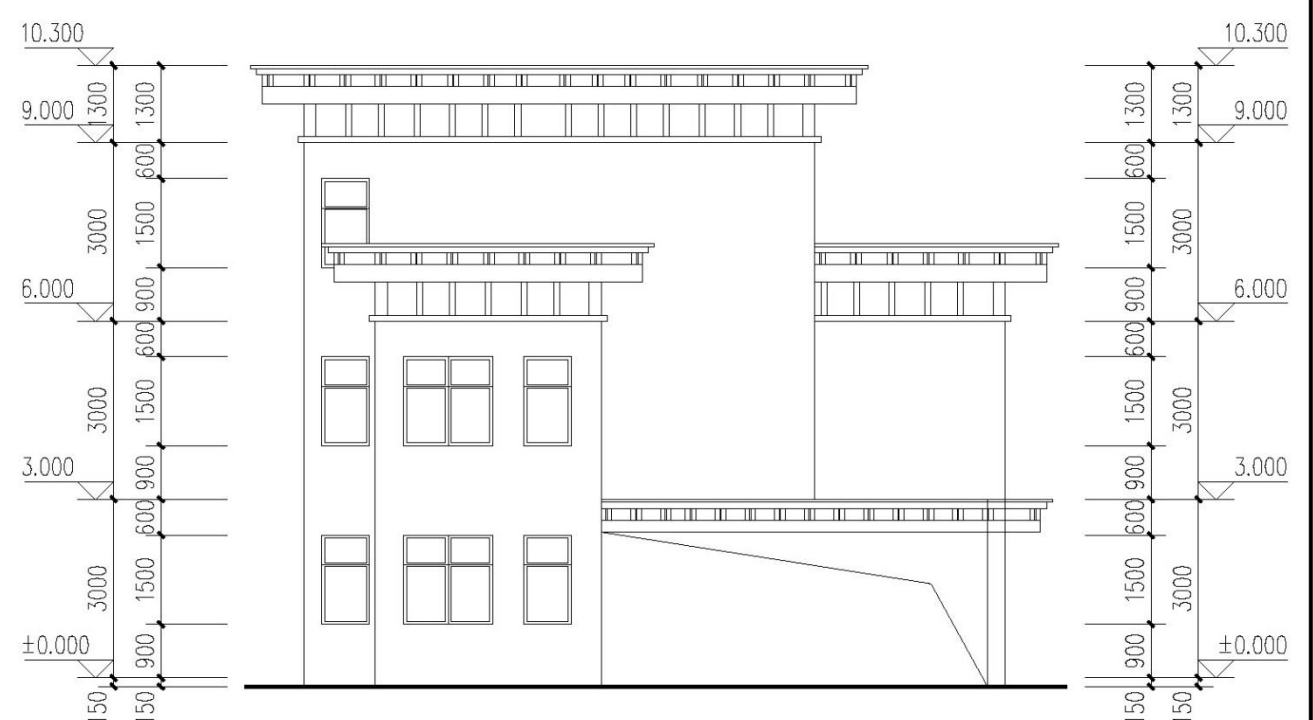


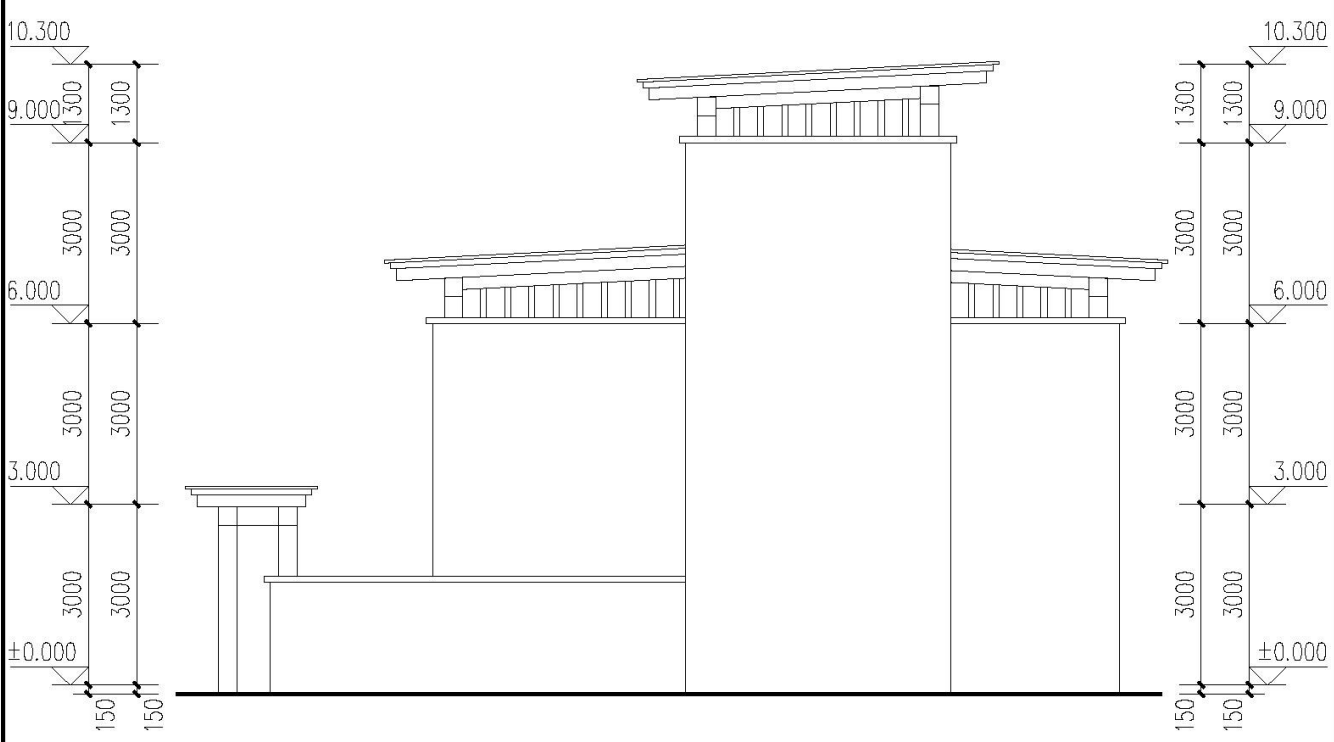

户型配置	占地面积	建筑面积	基底面积	建筑高度
5室2厅1厨4卫	166.38 m²	171.60 m²	69.40 m²	10.30 m

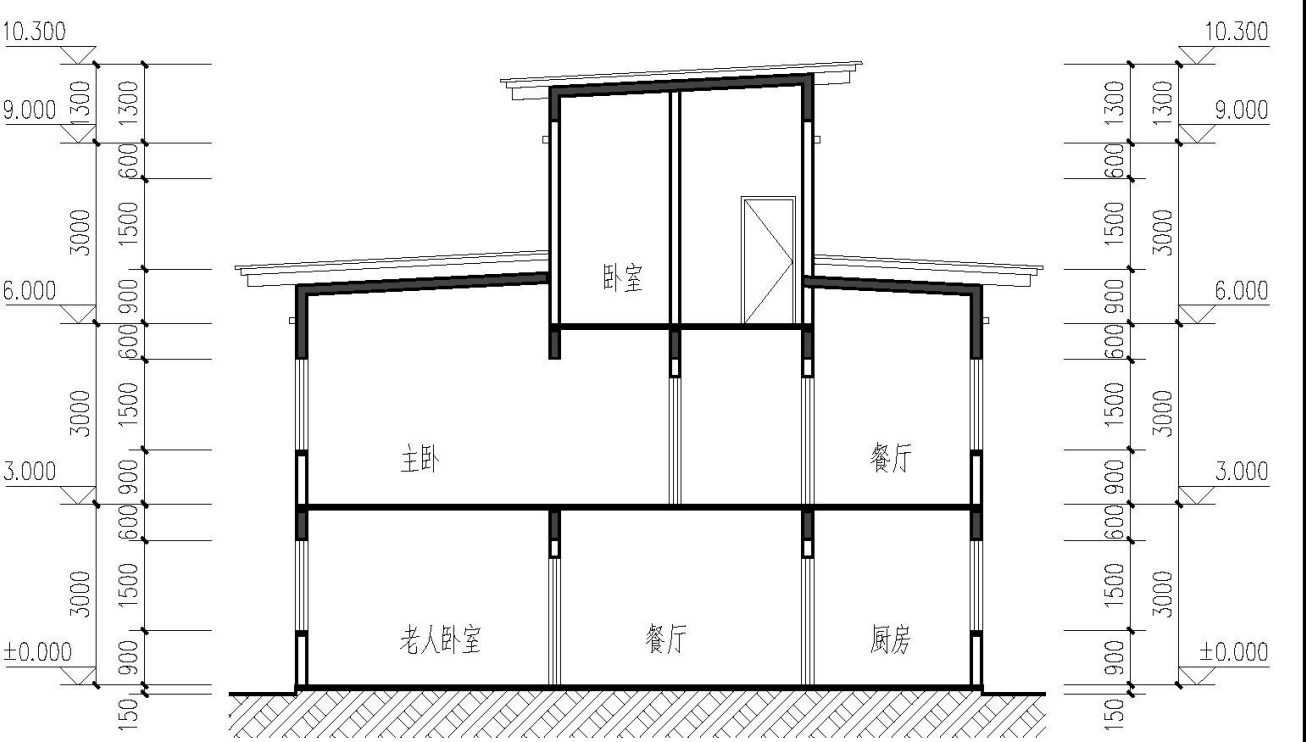

户型	五室两厅一厨四卫	面积	171.60m ²
			
南立面图		北立面图	

户型	五室两厅一厨四卫	面积	171.60m ²
			
侧立面图		剖面图	