

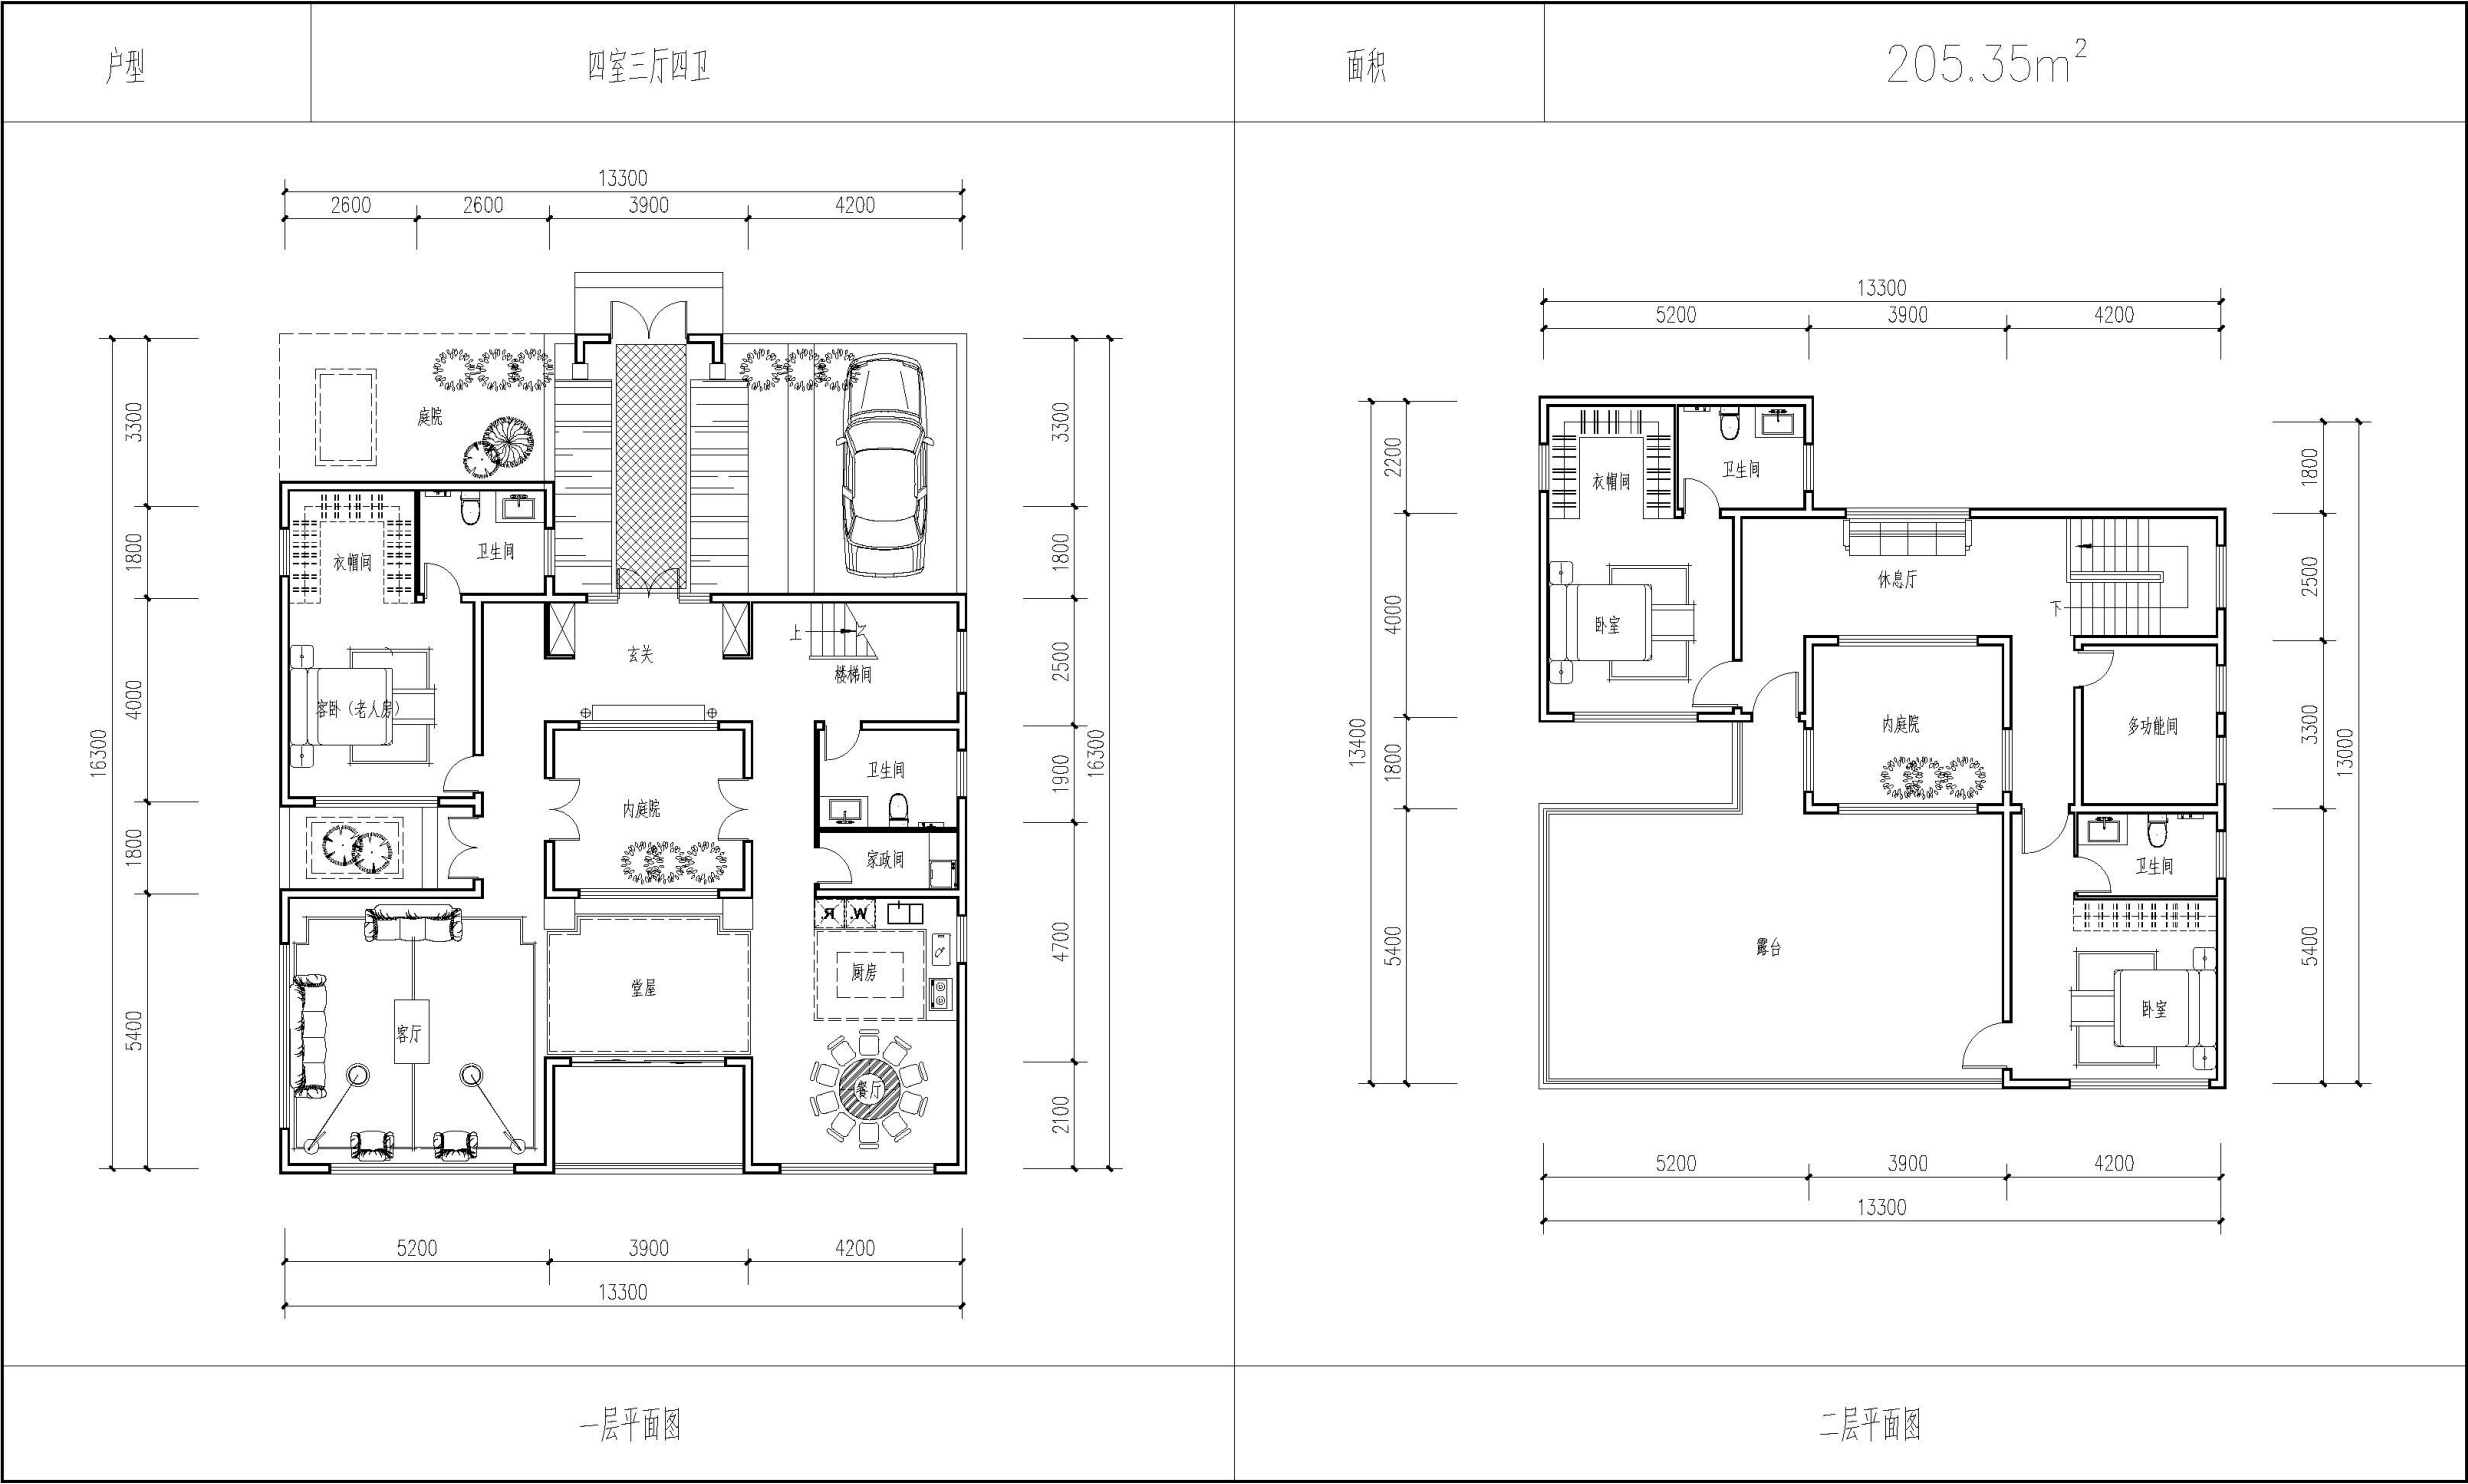


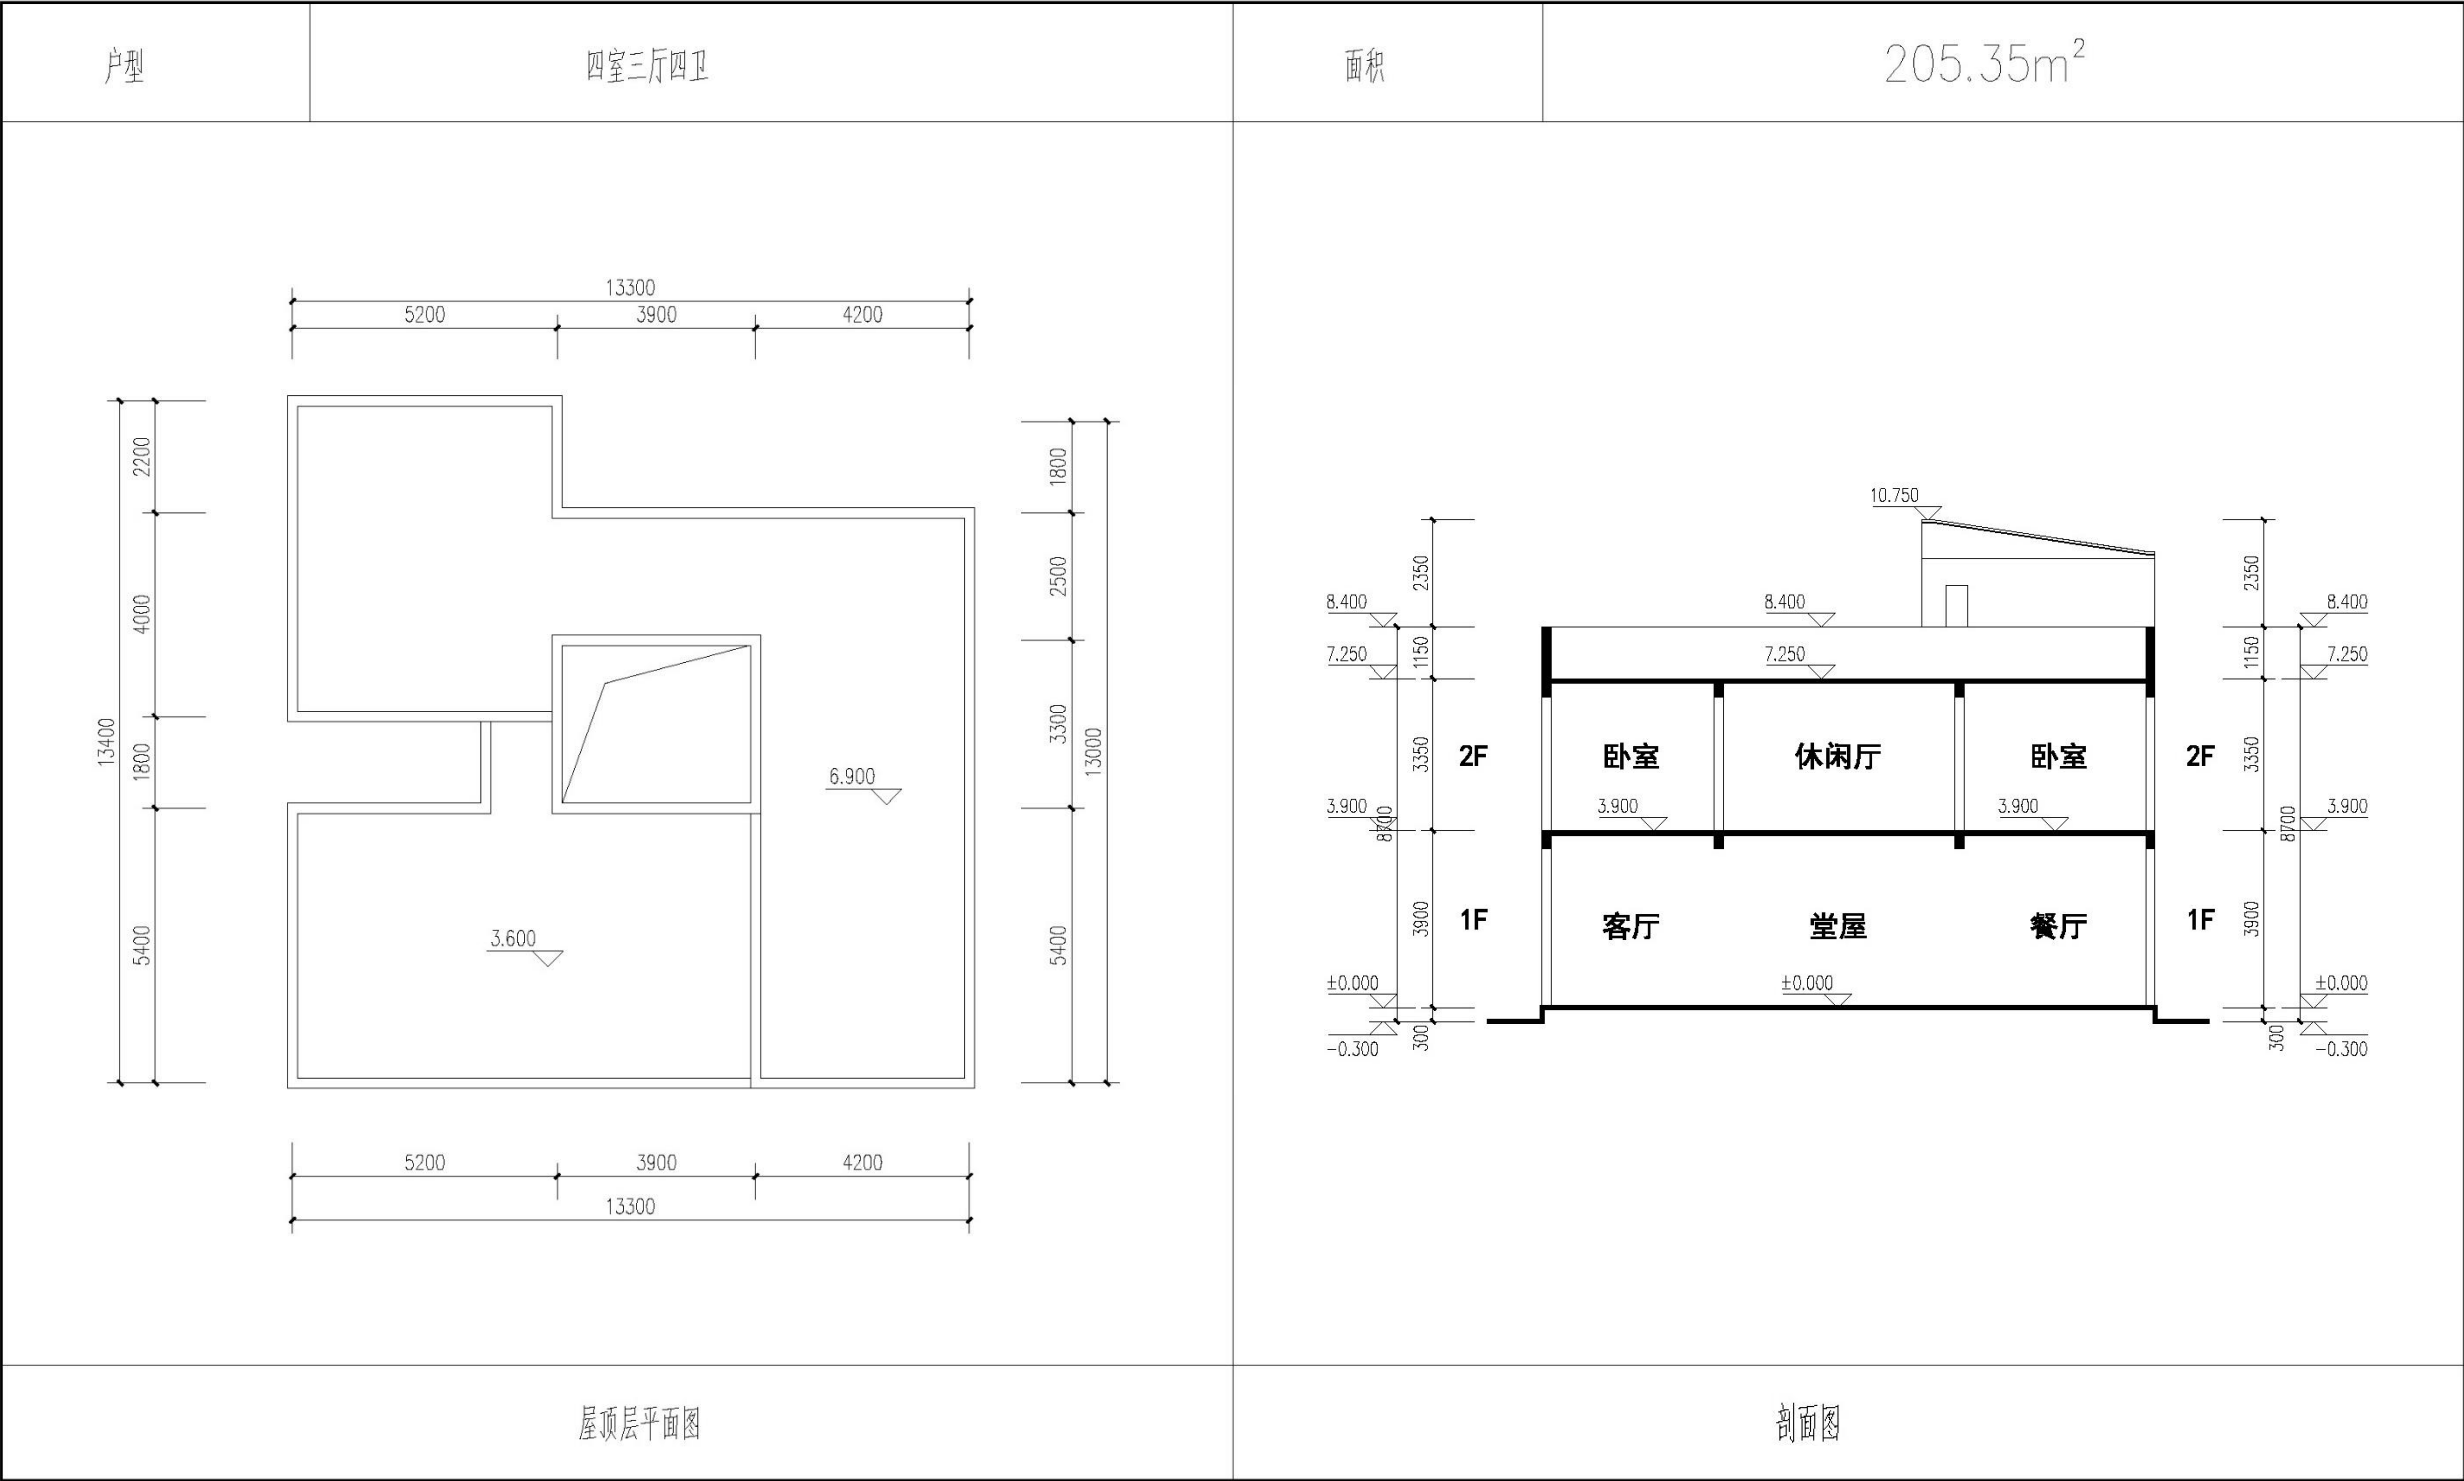

户型配置	占地面积	建筑面积	基底面积	建筑高度
4室3厅1厨4卫	187.5m ²	210.1m ²	129.5m ²	7.5m

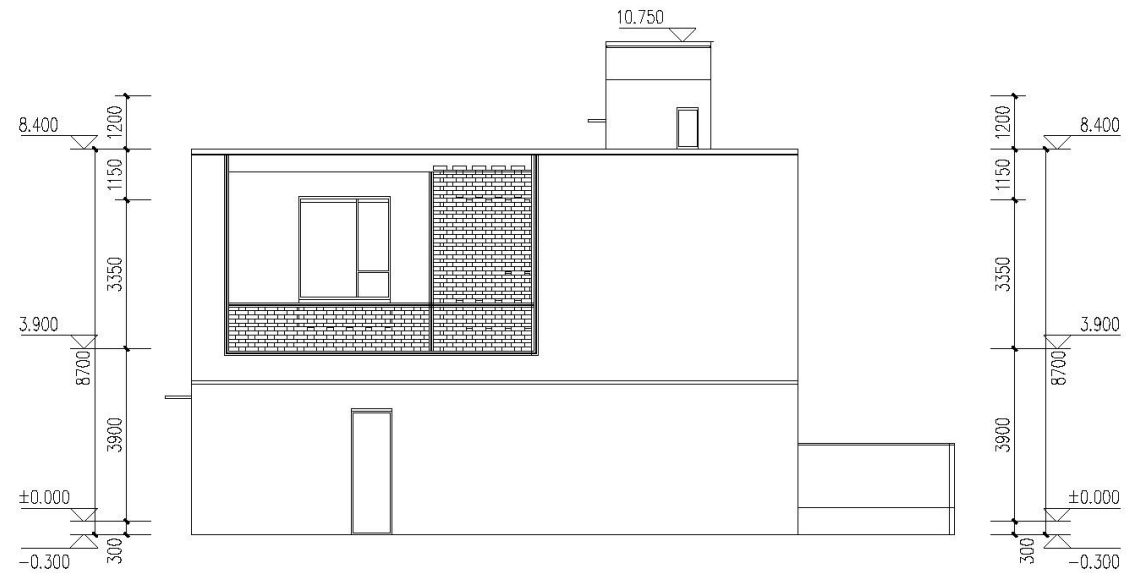

户型	四室三厅四卫	面积	205.35m²
			
西立面		南立面	